



DEPARTMENT OF REGULATORY AND ECONOMIC RESOURCES (RER)  
BOARD AND CODE ADMINISTRATION DIVISION

## NOTICE OF ACCEPTANCE (NOA)

MIAMI-DADE COUNTY  
PRODUCT CONTROL SECTION  
11805 SW 26 Street, Room 208  
T (786) 315-2590 F (786) 315-2599  
[www.miamidade.gov/economy](http://www.miamidade.gov/economy)

Labrador & Fundora Corp.  
dba V & V Windows  
2355 W 4<sup>th</sup> Avenue  
Hialeah, FL 33010-1454

### SCOPE:

This NOA is being issued under the applicable rules and regulations governing the use of construction materials. The documentation submitted has been reviewed and accepted by Miami-Dade County RER-Product Control Section to be used in Miami-Dade County and other areas where allowed by the Authority Having Jurisdiction (AHJ).

This NOA shall not be valid after the expiration date stated below. The Miami-Dade County Product Control Section (In Miami-Dade County) and/ or the AHJ (in areas other than Miami-Dade County) reserve the right to have this product or material tested for quality assurance purposes. If this product or material fails to perform in the accepted manner, the manufacturer will incur the expense of such testing and the AHJ may immediately revoke, modify, or suspend the use of such product or material within their jurisdiction. RER reserves the right to revoke this acceptance, if it is determined by Miami-Dade County Product Control Section that this product or material fails to meet the requirements of the applicable building code. This product is approved as described herein, and has been designed to comply with the Florida Building Code, including the High Velocity Hurricane Zone.

### DESCRIPTION: Series "200" Aluminum Horizontal Sliding Window - L.M.I.

**APPROVAL DOCUMENT:** Drawing No. W10-26, titled "Series 200 Alum. Horiz. Sliding. Wdw. (L.M.I.)", sheets 1 through 2, 2.1, 3 through 6 of 6, dated 04/23/10, with revision "D" dated 08/12/15, prepared by Al-Farooq Corporation, signed and sealed by Javad Ahmad, P. E., bearing the Miami-Dade County Product Control Revision stamp with the Notice of Acceptance number and expiration date by the Miami-Dade County Product Control Section.

### MISSILE IMPACT RATING: Large and Small Missile Impact Resistant

**LABELING:** Each unit shall bear a permanent label with the manufacturer's name or logo, city, state, series, and following statement: "Miami-Dade County Product Control Approved", unless otherwise noted herein.

**RENEWAL** of this NOA shall be considered after a renewal application has been filed and there has been no change in the applicable building code negatively affecting the performance of this product.

**TERMINATION** of this NOA will occur after the expiration date or if there has been a revision or change in the materials, use, and/ or manufacture of the product or process. Misuse of this NOA as an endorsement of any product, for sales, advertising or any other purposes shall automatically terminate this NOA. Failure to comply with any section of this NOA shall be cause for termination and removal of NOA.

**ADVERTISEMENT:** The NOA number preceded by the words Miami-Dade County, Florida, and followed by the expiration date may be displayed in advertising literature. If any portion of the NOA is displayed, then it shall be done in its entirety.

**INSPECTION:** A copy of this entire NOA shall be provided to the user by the manufacturer or its distributors and shall be available for inspection at the job site at the request of the Building Official.

This NOA revises and renews NOA No. 12-0113.01 and consists of this page 1 and evidence pages E-1 and E-2, as well as approval document mentioned above.

The submitted documentation was reviewed by Manuel Perez, P. E.



*MP*  
8/21/15

NOA No. 15-0310.04  
Expiration Date: December 30, 2020  
Approval Date: August 27, 2015  
Page 1

**NOTICE OF ACCEPTANCE: EVIDENCE SUBMITTED**

**A. DRAWINGS**

1. Manufacturer's die drawings and sections.  
*(Submitted under NOA No. 10-0824.05)*
2. Drawing No. **W10-26**, titled "Series 200 Alum. Horiz. Sliding. Wdw. (L.M.I.)", sheets 1 through 2, 2.1, 3 through 6 of 6, dated 04/23/10 with revision "**D**" dated 08/12/15, prepared by Al-Farooq Corporation, signed and sealed by Javad Ahmad, P.E.

**B. TESTS**

1. Test reports on:
  - 1) Air Infiltration Test, per FBC, TAS 202-94
  - 2) Uniform Static Air Pressure Test, Loading per FBC, TAS 202-94
  - 3) Water Resistance Test, per FBC, TAS 202-94
  - 4) Large Missile Impact Test per FBC, TAS 201-94.
  - 5) Cyclic Wind Pressure Loading per FBC, TAS 203-94
  - 6) Forced Entry Test, per FBC 2411.3.2.1, and TAS 202-94along with marked-up drawings and installation diagram of horizontal slider, prepared by American Test Lab of South Florida, Inc., Test Report No. **ATLSF-0126.01-10**, dated 06/08/10, signed and sealed by Edmundo J. Largaespada, P. E.  
*(Submitted under NOA No. 10-0824.05)*

**C. CALCULATIONS**


1. Anchor verification calculations and structural analysis, complying with **FBC 5<sup>th</sup> Edition (2014)**, dated 02/05/15, and revised on 08/13/15, prepared by Al-Farooq Corporation, signed and sealed by Javad Ahmad, P. E.
2. **Glazing complies with ASTM E1300-09**

**D. QUALITY ASSURANCE**

1. Miami-Dade Department of Regulatory and Economic Resources (RER).

**E. MATERIAL CERTIFICATIONS**

1. Notice of Acceptance No. **14-0916.10** issued to **Kuraray America, Inc.** for their "**Kuraray Butacite® PVB Glass Interlayer**" dated 04/25/15, expiring on 12/11/16.
2. Notice of Acceptance No. **14-0916.11** issued to **Kuraray America, Inc.** for their "**SentryGlas® (Clear and White) Glass Interlayers**" dated 06/25/15, expiring on 07/04/18.

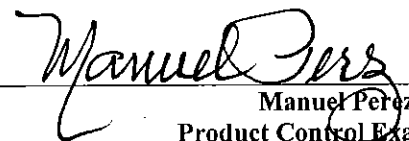

Manuel Perez, P. E.  
Product Control Examiner  
NOA No. 15-0310.04

Expiration Date: December 30, 2020

Approval Date: August 27, 2015

NOTICE OF ACCEPTANCE: EVIDENCE SUBMITTED

**F. STATEMENTS**

1. Statement letter of conformance, complying with **FBC 5<sup>th</sup> Edition (2014)** and of no financial interest, dated 02/06/15, issued by Al-Farooq Corporation, signed and sealed by Javad Ahmad, P. E.
2. Laboratory compliance letter for Test Report No. **ATLSF-0126.01-10**, issued by American Test Lab of South Florida, Inc., dated 06/08/10, signed and sealed by Edmundo J. Largaespada, P. E.  
*(Submitted under NOA No. 10-0824.05)*

**G. OTHERS**




1. Notice of Acceptance No. **12-0113.01**, issued to Labrador & Fundora Corp. dba V & V Windows for their Series "200" Aluminum Horizontal Sliding Window – L.M.I., approved on 03/01/12 and expiring on 12/30/15.



Manuel Perez, P. E.  
Product Control Examiner  
NOA No. 15-0310.04

Expiration Date: December 30, 2020

Approval Date: August 27, 2015

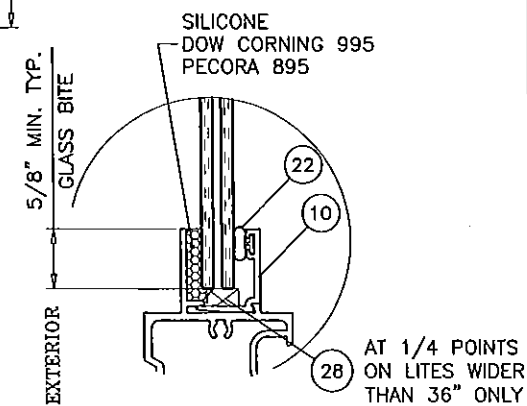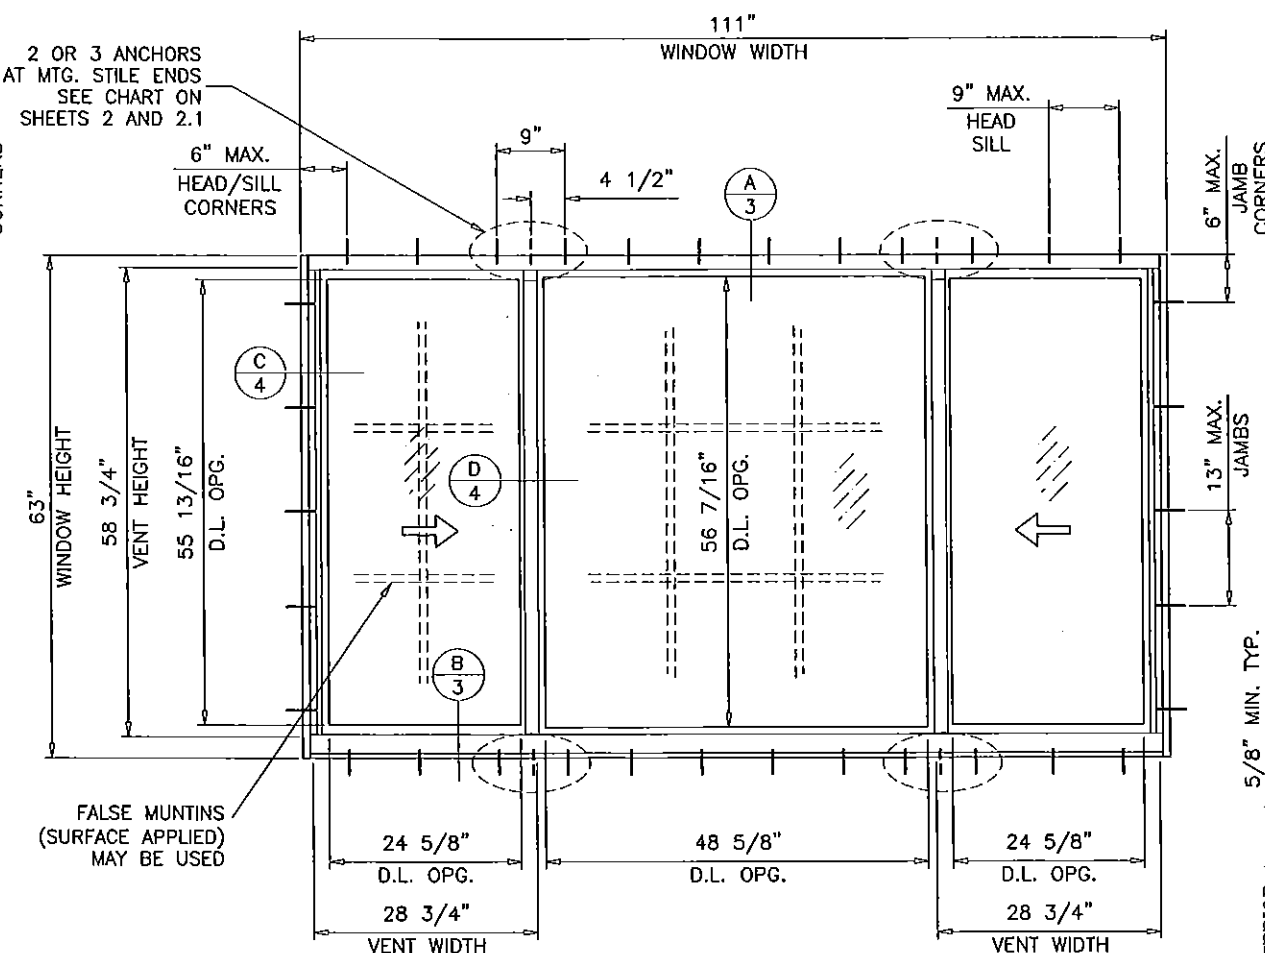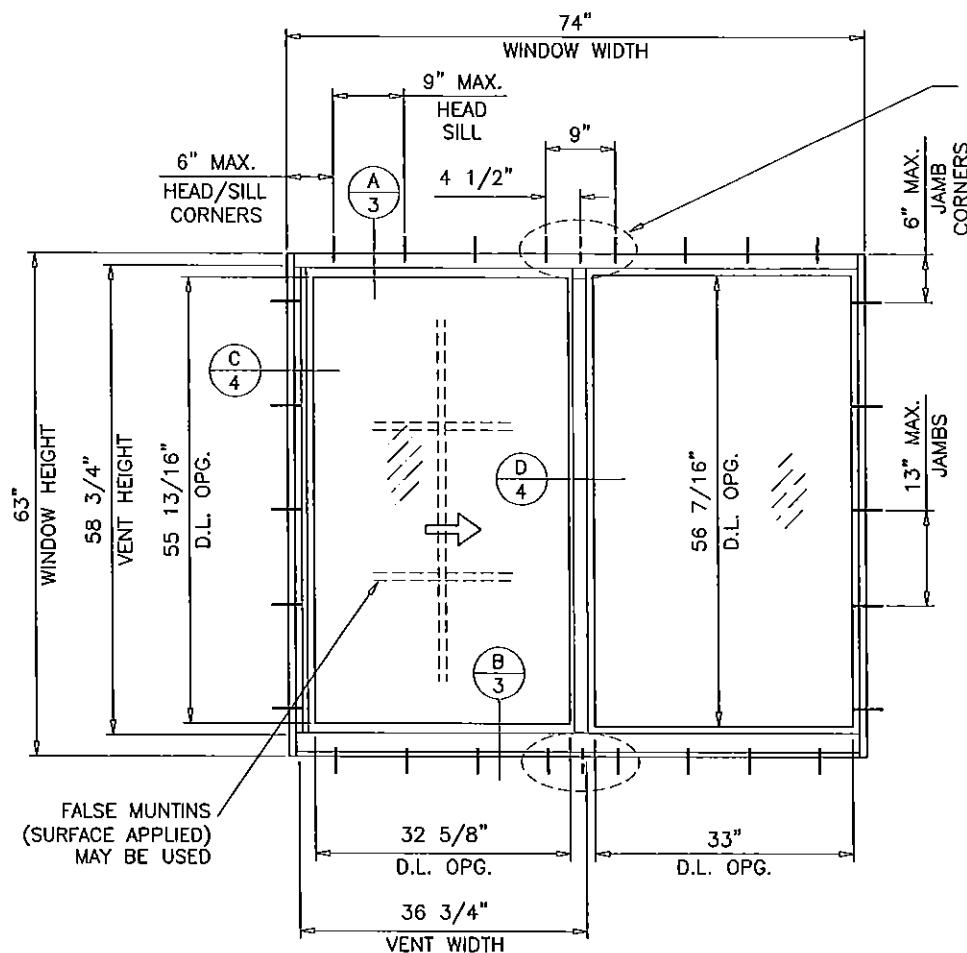

TYPICAL ELEVATIONS

GLAZING DETAIL  
FIX. LITE

THESE WINDOWS ARE RATED FOR LARGE & SMALL MISSILE IMPACT.  
SHUTTERS ARE NOT REQUIRED.

## SERIES 200 ALUMINUM HORIZONTAL SLIDING WINDOW

DESIGN LOAD RATINGS FOR THESE WINDOWS TO BE AS PER  
CHARTS SHOWN ON SHEET 2.

APPROVAL APPLIES TO SINGLE UNITS OR SIDE BY SIDE  
COMBINATIONS OF H.R./H.R. OR HORIZONTAL ROLLING WITH OTHER  
WINDOW TYPES IN MODULES OF TWO OR MORE WINDOWS USING  
MIAMI-DADE COUNTY APPROVED MULLIONS IN BETWEEN.  
LOWER DESIGN PRESSURE FROM WINDOWS OR MULLION APPROVAL  
WILL APPLY TO ENTIRE SYSTEM.

THIS PRODUCT HAS BEEN DESIGNED AND TESTED TO COMPLY WITH THE  
REQUIREMENTS OF THE FLORIDA BUILDING CODE INCLUDING HIGH VELOCITY  
HURRICANE ZONE (HVHZ).

WOOD BUCKS BY OTHERS, MUST BE ANCHORED PROPERLY TO TRANSFER  
LOADS TO THE STRUCTURE.


ANCHORS SHALL BE AS LISTED, SPACED AS SHOWN ON DETAILS, ANCHORS  
EMBEDMENT TO BASE MATERIAL SHALL BE BEYOND WALL DRESSING OR STUCCO.

ANCHORING OR LOADING CONDITIONS NOT SHOWN IN THESE DETAILS ARE  
NOT PART OF THIS APPROVAL.


A LOAD DURATION INCREASE IS USED IN DESIGN OF ANCHORS INTO WOOD ONLY.

ALL SHIMS TO BE HIGH IMPACT, NON-METALLIC AND NON-COMPRESSIBLE.


MATERIALS INCLUDING BUT NOT LIMITED TO STEEL/METAL SCREWS, THAT  
COME INTO CONTACT WITH OTHER DISSIMILAR MATERIALS SHALL MEET THE  
REQUIREMENTS OF THE FLORIDA BUILDING CODE AND ADOPTED STANDARDS.

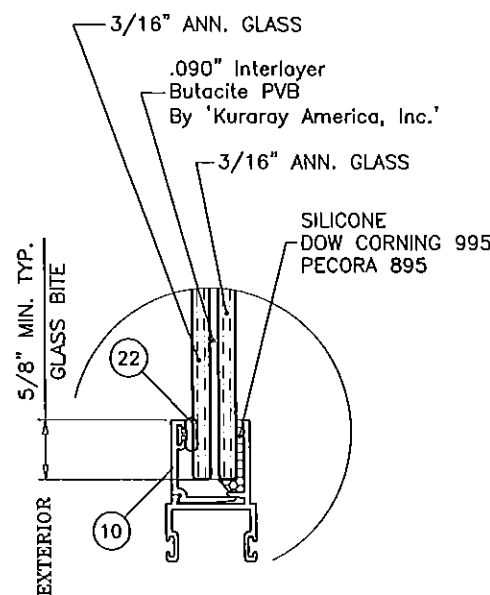

GLASS TYPE 'B'

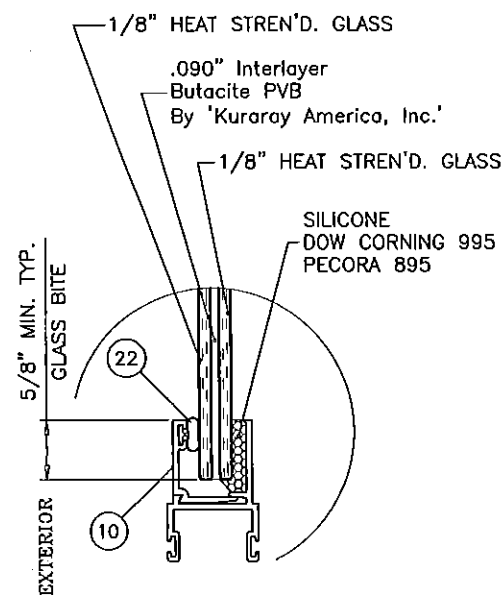

GLASS TYPE 'C'

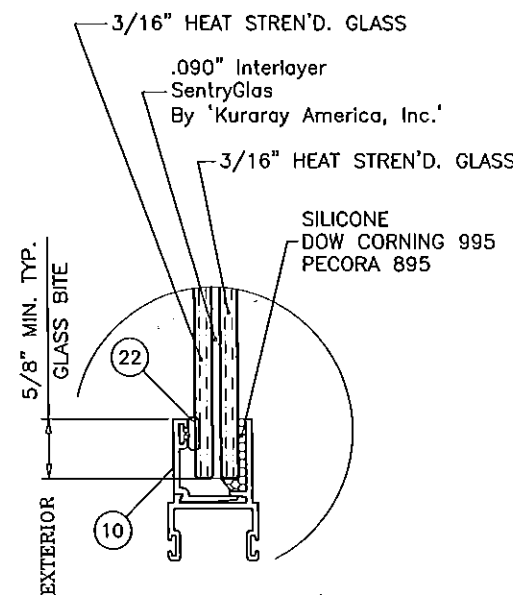

GLASS TYPE 'D'

## GLAZING OPTIONS

PRODUCT REVISED  
as complying with the Florida  
Building Code  
Acceptance No. 15-0310.04  
Expiration Date 12/30/2020

By *Manuel Perez*  
Miami Dade Product Control

Engr: JAVAD AHMAD  
CIVIL  
FLA. PE # 70592  
C.A.N. 3538

*JUG 18 2015*

**afC**  
**AL-FAROOQ CORPORATION**  
ENGINEERS & PRODUCT DEVELOPMENT  
1235 S.W. 87 AVE  
MIAMI, FLORIDA 33174  
TEL (305) 264-8100 FAX (305) 262-6978  
COMP-ANL W10-26V

SERIES 200 ALUM. HORIZ. SLIDING WDW. (L.M.I.)  
Labrador & Fundora Corp.  
dba-V & V Windows  
2355 West 4th Ave.  
Hialeah, FL 33010  
TEL (305) 888-4151 FAX (305) 888-1042

no	date	by	description
A	11.16.10		NO CHANGE THIS SHEET
B	11.22.11		UPDATED TO 2010 FBC
C	02.08.15		UPDATED TO 2014 FBC
D	08.12.15		REV. PER PER COMMENTS

date: 04-23-10  
scale: 1/2"=1'-0"  
dr. by: HAMID  
chk. by:


drawing no.

W10-26

sheet 1 of 6


DESIGN LOAD CAPACITY - PSF (XO OR OX SIZES) 2 ANCHORS AT MTG. STYLE ENDS							DESIGN LOAD CAPACITY - PSF (XO OR OX SIZES) 3 ANCHORS AT MTG. STYLE ENDS						
WINDOW DIMS. WIDTH HEIGHT		A	GLASS TYPES 'B' & 'C'		GLASS TYPE 'D'		WINDOW DIMS. WIDTH HEIGHT		A	GLASS TYPE 'D'		EXT.(+)	INT.(-)
			EXT.(+)	INT.(-)	EXT.(+)	INT.(-)				EXT.(+)	INT.(-)		
26-1/2"	26"	3	70.0	70.0	80.0	90.0	26-1/2"	26"	-	-	-	-	-
37"		4	70.0	70.0	80.0	90.0	37"		-	-	-	-	-
53-1/8"		6	70.0	70.0	80.0	90.0	53-1/8"		-	-	-	-	-
74"		8	70.0	70.0	80.0	90.0	74"		-	-	-	-	-
26-1/2"	38-3/8"	3	70.0	70.0	80.0	90.0	26-1/2"	38-3/8"	-	-	-	-	-
37"		4	70.0	70.0	80.0	90.0	37"		-	-	-	-	-
53-1/8"		6	70.0	70.0	80.0	90.0	53-1/8"		-	-	-	-	-
74"		8	70.0	70.0	80.0	90.0	74"		-	-	-	-	-
26-1/2"	50-5/8"	3	70.0	70.0	80.0	90.0	26-1/2"	50-5/8"	-	-	-	-	-
37"		4	70.0	70.0	80.0	90.0	37"		-	-	-	-	-
53-1/8"		6	70.0	70.0	80.0	90.0	53-1/8"		-	-	-	-	-
74"		8	70.0	70.0	80.0	90.0	74"		-	-	-	-	-
26-1/2"	63"	3	70.0	70.0	80.0	90.0	26-1/2"	63"	-	-	-	-	-
37"		4	70.0	70.0	80.0	90.0	37"		-	-	-	-	-
53-1/8"		6	70.0	70.0	80.0	90.0	53-1/8"		-	-	-	-	-
74"		8	70.0	70.0	73.7	73.7	74"		8	80.0	89.0	-	-
24"	24"	3	70.0	70.0	80.0	90.0	24"	24"	-	-	-	-	-
36"		4	70.0	70.0	80.0	90.0	36"		-	-	-	-	-
48"		5	70.0	70.0	80.0	90.0	48"		-	-	-	-	-
60"		7	70.0	70.0	80.0	90.0	60"		-	-	-	-	-
72"	36"	8	70.0	70.0	80.0	90.0	72"	36"	-	-	-	-	-
24"		3	70.0	70.0	80.0	90.0	24"		-	-	-	-	-
36"		4	70.0	70.0	80.0	90.0	36"		-	-	-	-	-
48"		5	70.0	70.0	80.0	90.0	48"		-	-	-	-	-
60"	48"	7	70.0	70.0	80.0	90.0	60"	48"	-	-	-	-	-
72"		8	70.0	70.0	80.0	90.0	72"		-	-	-	-	-
24"		3	70.0	70.0	80.0	90.0	24"		-	-	-	-	-
36"		4	70.0	70.0	80.0	90.0	36"		-	-	-	-	-
48"	60"	5	70.0	70.0	80.0	90.0	48"	60"	-	-	-	-	-
60"		7	70.0	70.0	80.0	89.8	60"		7	80.0	90.0	-	-
72"		8	70.0	70.0	80.0	80.9	72"		8	80.0	90.0	-	-
24"		3	70.0	70.0	80.0	90.0	24"		-	-	-	-	-
36"	63"	4	70.0	70.0	80.0	90.0	36"	63"	-	-	-	-	-
48"		5	70.0	70.0	80.0	90.0	48"		-	-	-	-	-
60"		7	70.0	70.0	80.0	83.6	60"		7	80.0	90.0	-	-
72"		8	70.0	70.0	74.8	74.8	72"		8	80.0	90.0	-	-

A = NO. OF ANCHORS PER HEAD & SILL

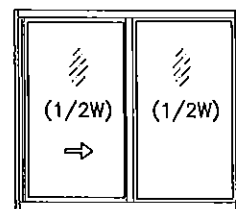

OPERATING VENTS TO BE 1/2 OF THE WINDOW WIDTH

'XO OR OX'

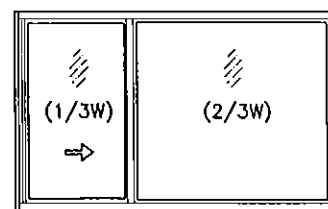

OPERATING VENTS TO BE 1/3 OF THE WINDOW WIDTH

'XO OR OX'

PRODUCT REVISED  
as complying with the Florida  
Building Code  
Acceptance No. 15-0310.04  
Expiration Date 12/30/2020  
By *Manuel Perez*  
Miami Dade Product Control

NOTE:  
GLASS CAPACITIES ON THIS SHEET ARE  
BASED ON ASTM E1300-09 (3 SEC. GUSTS)  
AND FLORIDA BUILDING COMMISSION  
DECLARATORY STATEMENT DCA05-DEC-219

Engr: JAVAD AHMAD  
CIVIL  
FLA. PE # 70592  
C.A.N. 3838

AUG 13 2015

afC

AL-FAROOQ CORPORATION  
ENGINEERS & PRODUCT DEVELOPMENT  
1235 S.W. 87 AVE  
MIAMI, FLORIDA 33174  
TEL. (305) 264-8100 FAX. (305) 262-6978  
COMP-ANL\W10-26W

SERIES 200 ALUM HORIZ. SLIDING WDW. (L.M.I.)

Labrador & Fundora Corp.  
dba-V & V Windows  
2355 West 4th Ave.  
Hialeah, FL 33010  
TEL. (305) 888-4151 FAX. (305) 888-1042

revisions:	no	date	by	description
	A	11.16.10		NO CHANGE THIS SHEET
	B	11.22.11		NO CHANGE THIS SHEET
	C	02.09.15		UPDATED TO 2014 FBC
	D	06.12.15		REV. PER RER COMMENTS


date: 04-23-10	scale: 1/2"=1'-0"	dr. by: HAMID	chk. by:
----------------	-------------------	---------------	----------

drawing no.  
W10-26

sheet 2 of 6

DESIGN LOAD CAPACITY - PSF (XOX SIZES) 2 ANCHORS AT MTG. STILE ENDS						
WINDOW DIMS. WIDTH HEIGHT		A	GLASS TYPES 'B' & 'C'		GLASS TYPE 'D'	
			EXT.(+)	INT.(-)	EXT.(+)	INT.(-)
74"	26"	8	70.0	70.0	80.0	90.0
106-1/4"		12	70.0	70.0	80.0	90.0
111"		12	70.0	70.0	80.0	90.0
74"	38-3/8"	8	70.0	70.0	80.0	90.0
106-1/4"		12	70.0	70.0	80.0	90.0
111"		12	70.0	70.0	80.0	90.0
74"	50-5/8"	8	70.0	70.0	80.0	90.0
106-1/4"		12	70.0	70.0	80.0	90.0
111"		12	70.0	70.0	80.0	90.0
74"	63"	8	70.0	70.0	80.0	90.0
106-1/4"		12	70.0	70.0	75.5	75.5
111"		12	70.0	70.0	73.7	73.7
72"	36"	8	70.0	70.0	80.0	90.0
84"		9	70.0	70.0	80.0	90.0
96"		11	70.0	70.0	80.0	90.0
108"		12	70.0	70.0	80.0	90.0
72"	48"	8	70.0	70.0	80.0	90.0
84"		9	70.0	70.0	80.0	90.0
96"		11	70.0	70.0	80.0	90.0
108"		12	70.0	70.0	80.0	90.0
72"	60"	8	70.0	70.0	80.0	90.0
84"		9	70.0	70.0	80.0	90.0
96"		11	70.0	70.0	80.0	86.4
108"		12	70.0	70.0	80.0	80.9
72"	63"	8	70.0	70.0	80.0	90.0
84"		9	70.0	70.0	80.0	87.5
96"		11	70.0	70.0	80.0	80.2
108"		12	70.0	70.0	74.8	74.8

A = NO. OF ANCHORS PER HEAD & SILL

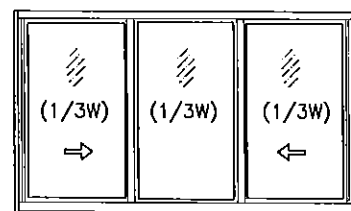


OPERATING VENTS TO BE 1/3 OF THE WINDOW WIDTH

'XOX'

DESIGN LOAD CAPACITY - PSF (XOX SIZES) 3 ANCHORS AT MTG. STILE ENDS						
WINDOW DIMS. WIDTH HEIGHT		A	GLASS TYPE 'D'			
			EXT.(+)	INT.(-)		
74"	26"	-	-	-		
106-1/4"		-	-	-		
111"		-	-	-		
74"	38-3/8"	-	-	-		
106-1/4"		-	-	-		
111"		-	-	-		
74"	50-5/8"	-	-	-		
106-1/4"		-	-	-		
111"		-	-	-		
74"	63"	-	-	-		
106-1/4"		12	80.0	90.0		
111"		12	80.0	89.0		
72"	36"	-	-	-		
84"		-	-	-		
96"		-	-	-		
108"		-	-	-		
72"	48"	-	-	-		
84"		-	-	-		
96"		-	-	-		
108"		-	-	-		
72"	60"	-	-	-		
84"		-	-	-		
96"		11	80.0	90.0		
108"		12	80.0	90.0		
72"	63"	-	-	-		
84"		9	80.0	90.0		
96"		11	80.0	90.0		
108"		12	80.0	90.0		

DESIGN LOAD CAPACITY - PSF (XOX SIZES) 2 ANCHORS AT MTG. STILE ENDS						
WINDOW DIMS. WIDTH HEIGHT		A	GLASS TYPES 'B' & 'C'		GLASS TYPE 'D'	
			EXT.(+)	INT.(-)	EXT.(+)	INT.(-)
74"	26"	8	70.0	70.0	80.0	90.0
106-1/4"		12	70.0	70.0	80.0	90.0
111"		12	70.0	70.0	80.0	90.0
74"	38-3/8"	8	70.0	70.0	80.0	90.0
106-1/4"		12	70.0	70.0	80.0	90.0
111"		12	70.0	70.0	80.0	90.0
74"	50-5/8"	8	70.0	70.0	80.0	90.0
106-1/4"		12	70.0	70.0	80.0	90.0
111"		12	70.0	70.0	80.0	90.0
74"	63"	8	70.0	70.0	80.0	90.0
106-1/4"		12	70.0	70.0	75.4	75.4
111"		12	70.0	70.0	74.2	74.2
72"	36"	8	70.0	70.0	80.0	90.0
84"		9	70.0	70.0	80.0	90.0
96"		11	70.0	70.0	80.0	90.0
108"		12	70.0	70.0	80.0	90.0
72"	48"	8	70.0	70.0	80.0	90.0
84"		9	70.0	70.0	80.0	90.0
96"		11	70.0	70.0	80.0	90.0
108"		12	70.0	70.0	80.0	90.0
72"	60"	8	70.0	70.0	80.0	90.0
84"		9	70.0	70.0	80.0	90.0
96"		11	70.0	70.0	80.0	85.5
108"		12	70.0	70.0	80.0	81.8
72"	63"	8	70.0	70.0	80.0	90.0
84"		9	70.0	70.0	80.0	84.5
96"		11	70.0	70.0	78.8	78.8
108"		12	70.0	70.0	74.9	74.9

A = NO. OF ANCHORS PER HEAD & SILL

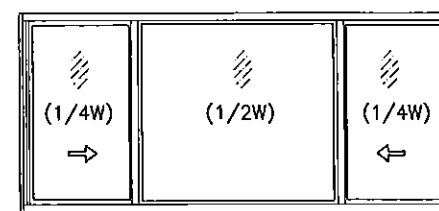

OPERATING VENTS TO BE 1/4 OF THE WINDOW WIDTH

'XOX'

PRODUCT REVISED  
as complying with the Florida  
Building Code  
Acceptance No. 15-0310.04  
Expiration Date 12/30/2020  
By *Manuel Perez*  
Miami Dade Product Control

NOTE:  
GLASS CAPACITIES ON THIS SHEET ARE  
BASED ON ASTM E1300-09 (3 SEC. GUSTS)  
AND FLORIDA BUILDING COMMISSION  
DECLARATORY STATEMENT DCA05-DEC-219

Engr: JAVAD AHMAD  
CIVIL  
FLA. PE # 70592  
C.A.N. 3638  
AUG 12 2015

**AL-FAROOQ CORPORATION**  
ENGINEERS & PRODUCT DEVELOPMENT  
1235 S.W. 87 AVE  
MIAMI, FLORIDA 33174  
TEL. (305) 264-8100 FAX. (305) 262-6978  
COMP-ANL\W10-26W

SERIES 200 ALUM. HORIZ. SLIDING WDW. (L.M.I.)

Labrador & Fundora Corp.  
dba-V & V Windows  
2355 West 4th Ave.  
Hialeah, FL 33010  
TEL. (305) 888-4151 FAX. (305) 888-1042


Revisions:

no	date	by	description


date: 04-23-10  
scale: 1/2"=1'-0"  
dr. by: HAMID  
chk. by: *[Signature]*

drawing no.  
**W10-26**  
sheet 2.1 of 6




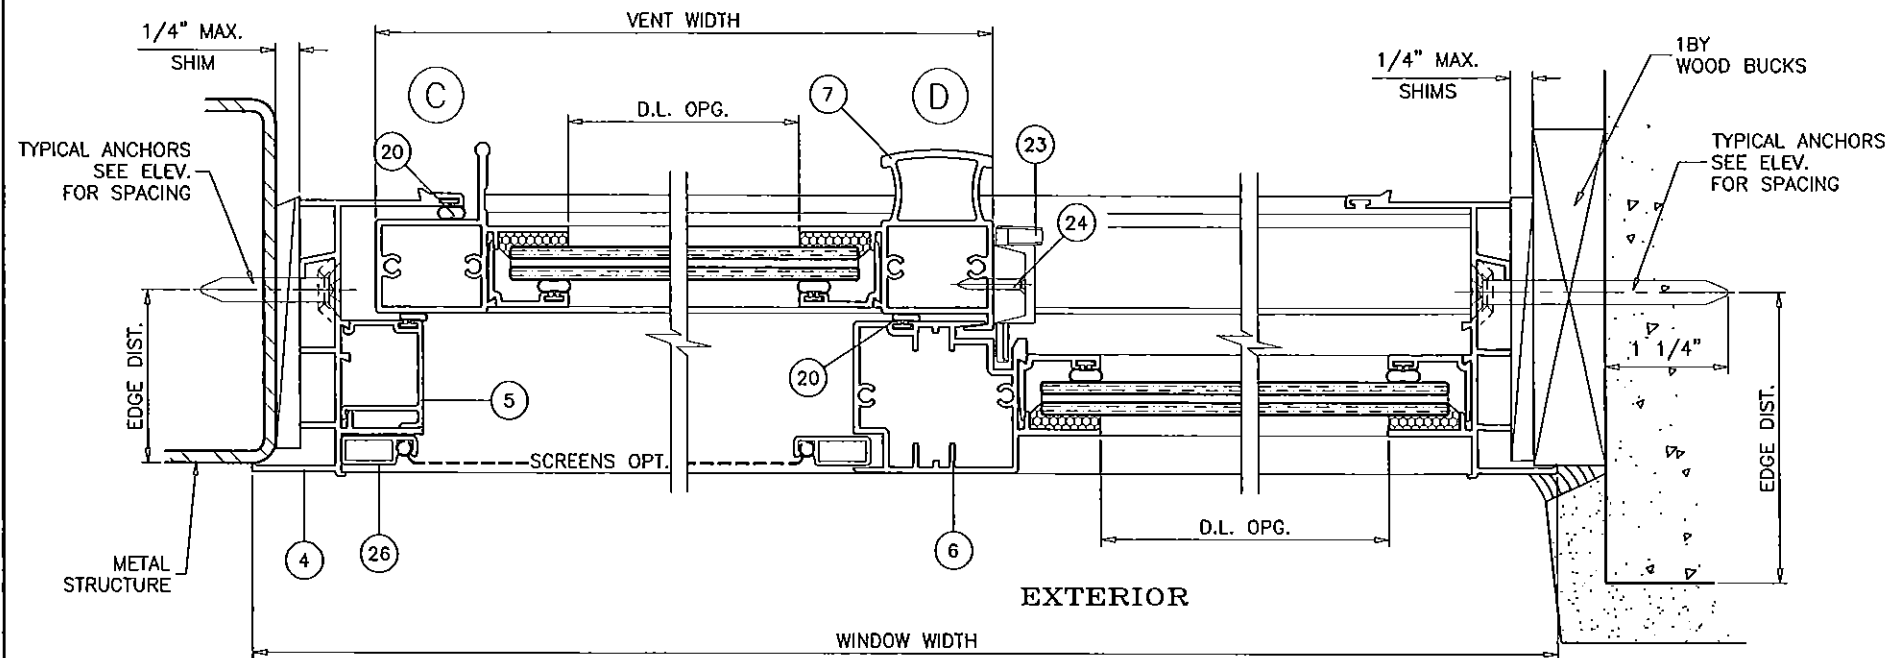

XO LAYOUT

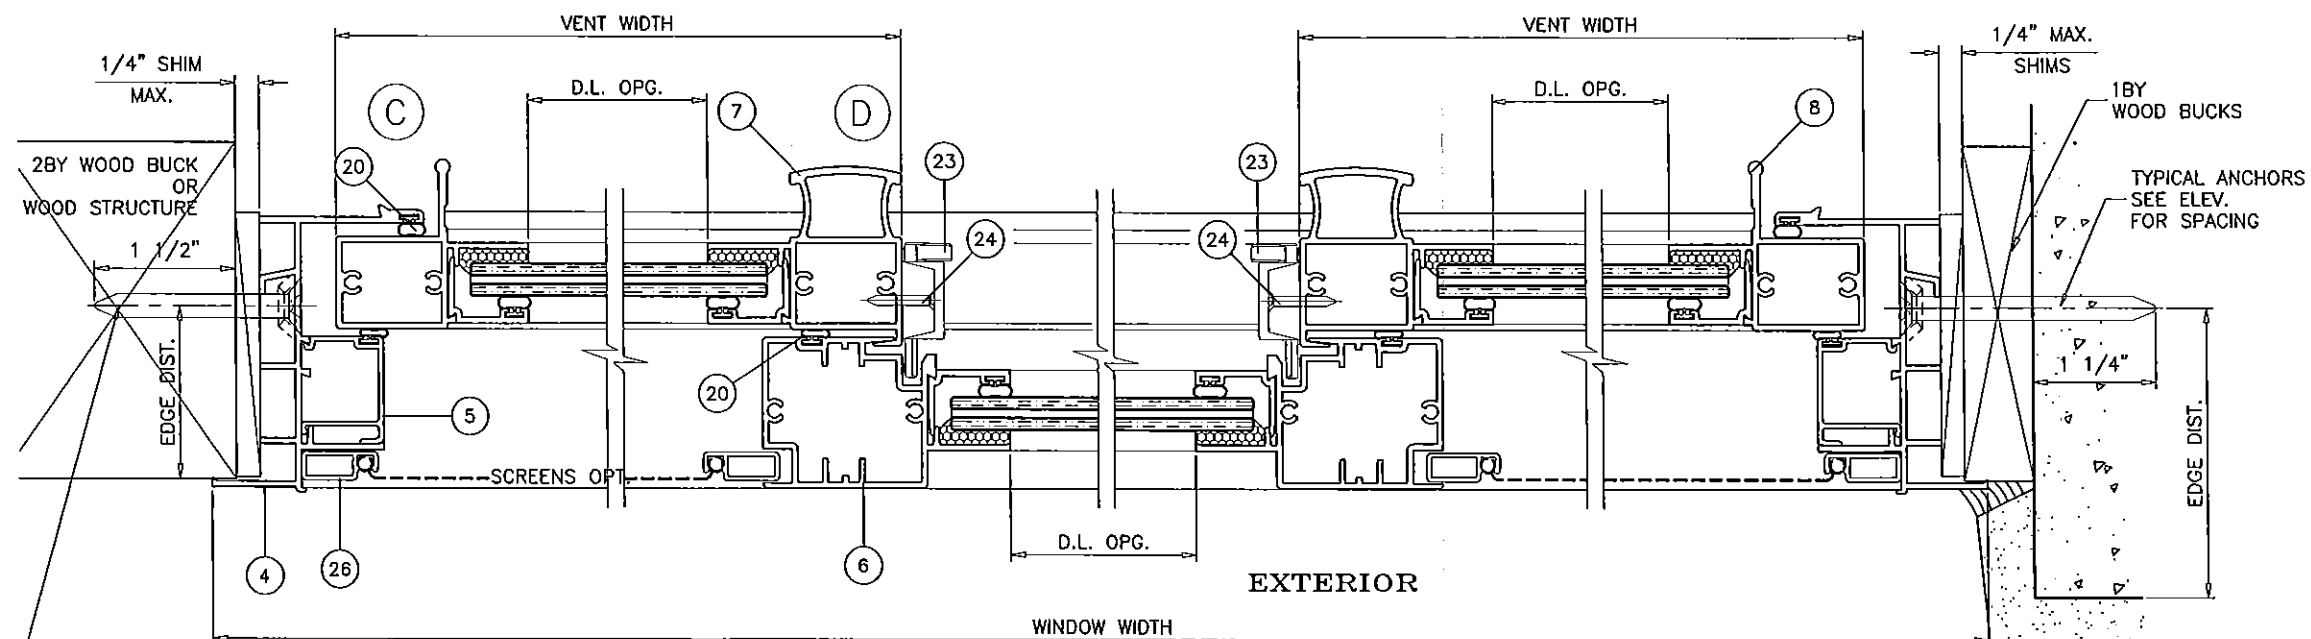

XOX LAYOUT

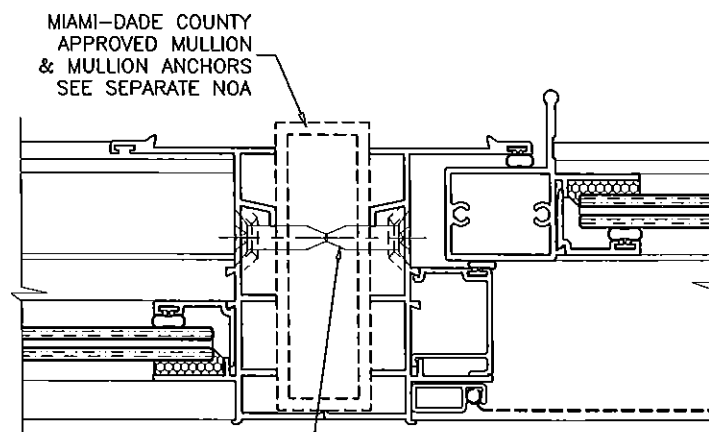

PRODUCT REVISED  
as complying with the Florida  
Building Code  
Acceptance No. 15-0310.04  
Expiration Date 12/30/2020  
By *Manuel Perez*  
Miami Dade Product Control

Engr: JAVAD AHMAD  
CIVIL  
FLA. PE # 70592  
C.A.N. 3538

*Signature*  
AUG 15 2015

**af c**  
**AL-FAROOQ CORPORATION**  
ENGINEERS & PRODUCT DEVELOPMENT  
1235 S.W. 87 AVE  
MIAMI, FLORIDA 33174  
TEL. (305) 264-8100 FAX. (305) 262-6978  
COMP-ANL\W10-26W


SERIES 200 ALUM. HORIZ. SLIDING WDW. (L.M.I.)  
**Labrador & Fundora Corp.**  
**dba-V & V Windows**  
2355 West 4th Ave.  
Hialeah, FL 33010  
TEL. (305) 888-4151 FAX. (305) 888-1042

no.	date	by	description
A	11.16.10	REV. PER BCCO COMMENTS	
B	11.22.11	NO CHANGE THIS SHEET	
C	02.09.15	UPDATED TO 2014 FBC	
D	08.12.15	NO CHANGE THIS SHEET	


date: 04-23-10  
scale: 1/2" = 1"  
dr. by: HAMID  
chk. by:

drawing no.  
**W10-26**  
sheet 4 of 6




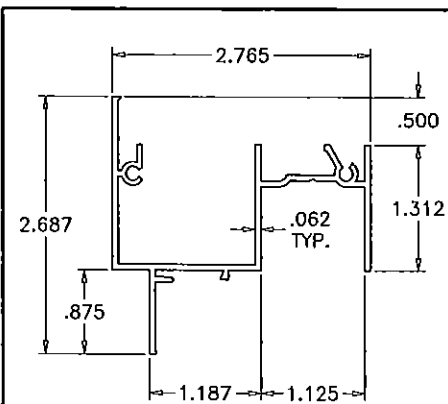


① FRAME HEAD

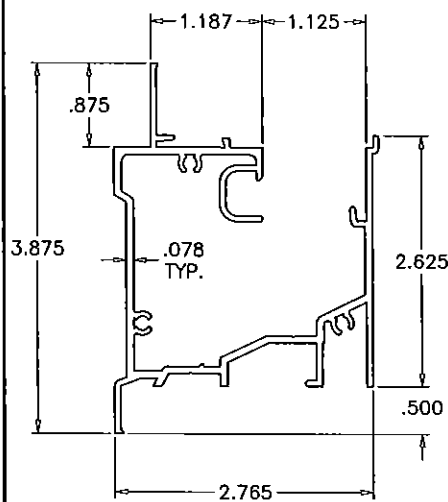


② FRAME SILL

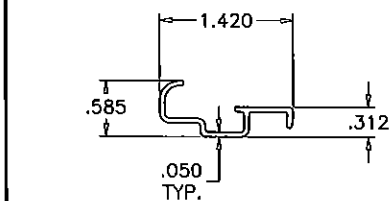


③ SILL TRACK

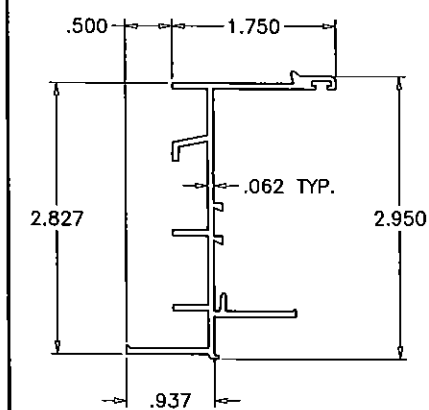


④ FRAME JAMB

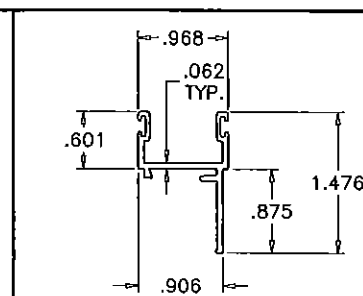


⑨ VENT TOP/BOTTOM RAIL

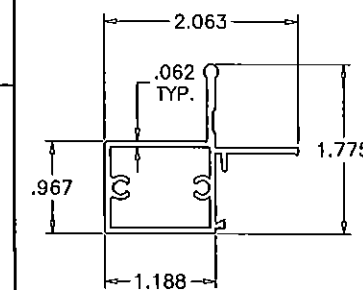


⑧ JAMB STILE

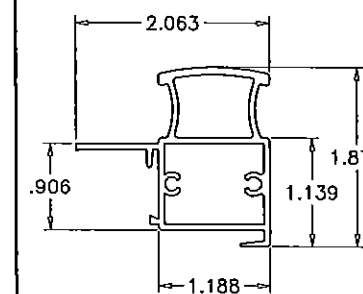


⑦ MEETING RAIL

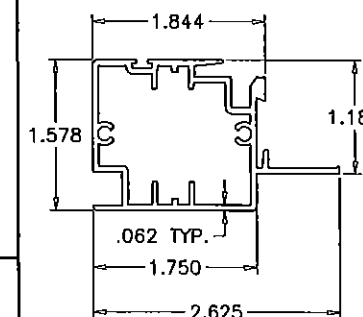


⑥ FIXED MTG. RAIL

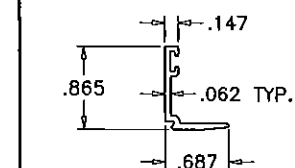


⑩ GLAZING BEAD

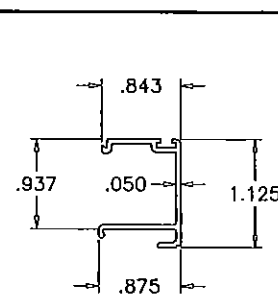

⑤ JAMB ADAPTER

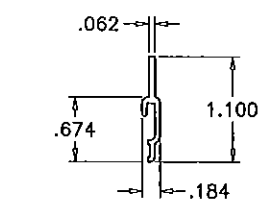

⑬ SILL RISER

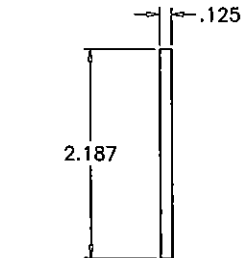

⑲ ALUMINUM BAR

ITEM	PART #	QUANTITY	DESCRIPTION	MATERIAL	MANF./SUPPLIER/REMARKS
1	V103	1	FRAME HEAD	6063-T6	-
2	V202	1	FRAME SILL	6063-T6	-
3	V203	1	SILL TRACK	6063-T6	-
4	V201	2	FRAME JAMB	6063-T6	-
5	V205	AS REQD.	FRAME JAMB ADAPTER	6063-T6	-
6	V104	1/ VENT	FIXED MTG. RAIL	6063-T6	-
7	V204	1/ VENT	VENT INTERLOCK	6063-T6	-
8	V209	1/ VENT	JAMB STILE	6063-T6	-
9	V107	2/ VENT	TOP AND BOTTOM RAIL	6063-T6	-
10	V108	AS REQD.	GLAZING BEAD	6063-T6	-
13	-	AS REQD.	ADD-ON SILL RISER	6063-T6	USE AS REQD.
14	-	4/ VENT	ROLLER HOUSING & GUIDE	CELCON	-
15	V208	2/ VENT	ROLLER	BRASS	-
16	V207	2/ VENT	ROLLER PIN	ST. STEEL	-
17	#8 X 1-1/4"	AS REQD.	FRAME/VENT ASSEMBLY SCREWS	CRS	P.H. SMS
18	#8 X 3"	2/ VENT	FIX. RAIL SILL SCREWS (SILL END)	CRS	P.H. SMS
19	-	AS REQD.	FIN SEAL W/STRIPPING	-	ULTRAFAB
20	9146QU	AS REQD.	BULB SEAL (DUAL DUROMETER, T-SLOT=50, BULB=73)	NEOPRENE	ULTRAFAB
22	9146QU	AS REQD.	GLAZING BEAD BULB (DUAL DUROMETER, T-SLOT=50, BULB=73)	NEOPRENE	ULTRAFAB
23	-	2/ VENT	SWEEP LATCH	-	AT 6-1/2" FROM EACH END
24	#8 X 3/4"	2/ LATCH	LATCH INST. SCREW	ST. STEEL	PH SMS
25	-	2/ WDW.	WEEP VALVE	-	-
26	-	1/ VENT	5/16" BOX SCREEN	-	OPTIONAL
27	#6 X 1/2"	2	BAFFLE INSTALLATION SCREWS	-	PH TEKS
28	-	AS REQD.	SETTING BLOCKS	EPDM	DUROMETER 80±5 SHORE A
29	-	AS REQD.	ALUM PLATE (2 3/16" X 1/8" X 3" LONG)	6063-T6	-

PRODUCT REVISED  
as complying with the Florida  
Building Code  
Acceptance No. 15-0310.04  
Expiration Date 12/30/2020  
By *Manuel Ferraz*  
Miami Dade Product Control

Engr: JAVAD AHMAD  
CIVIL  
FLA. PE # 70592  
C.A.N. 3538

AUG 18 2015


**af c**  
**AL-FAROOQ CORPORATION**  
ENGINEERS & PRODUCT DEVELOPMENT  
1235 S.W. 87 AVE  
MIAMI, FLORIDA 33174  
TEL. (305) 264-8100 FAX. (305) 262-6978  
COMP-ANL\W10-26W

SERIES 200 ALUM HORIZ. SLIDING WDW. (L.M.I.)  
Labrador & Fundora Corp.  
dba-V & V Windows  
2355 West 4th Ave.  
Hialeah, FL 33010  
TEL. (305) 888-4151 FAX. (305) 888-1042


no	date	by	description
A	11.16.10	REV. PER BCCO COMMENTS	
B	11.22.11	NO CHANGE THIS SHEET	
C	02.09.15	UPDATED TO 2014 FBC	
D	08.12.15	REV. PER PER COMMENTS	

date: 04-23-10  
scale: 1/2" = 1"  
dr. by: HAMID  
chk. by:


drawing no.  
**W10-26**  
sheet 5 of 6

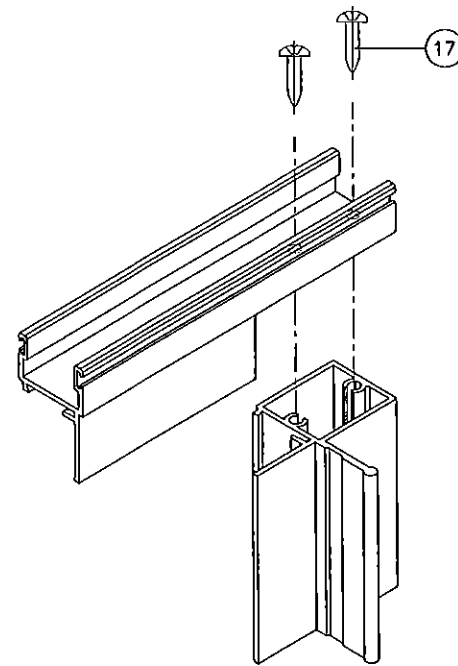


VENT TOP/BOTTOM CORNERS

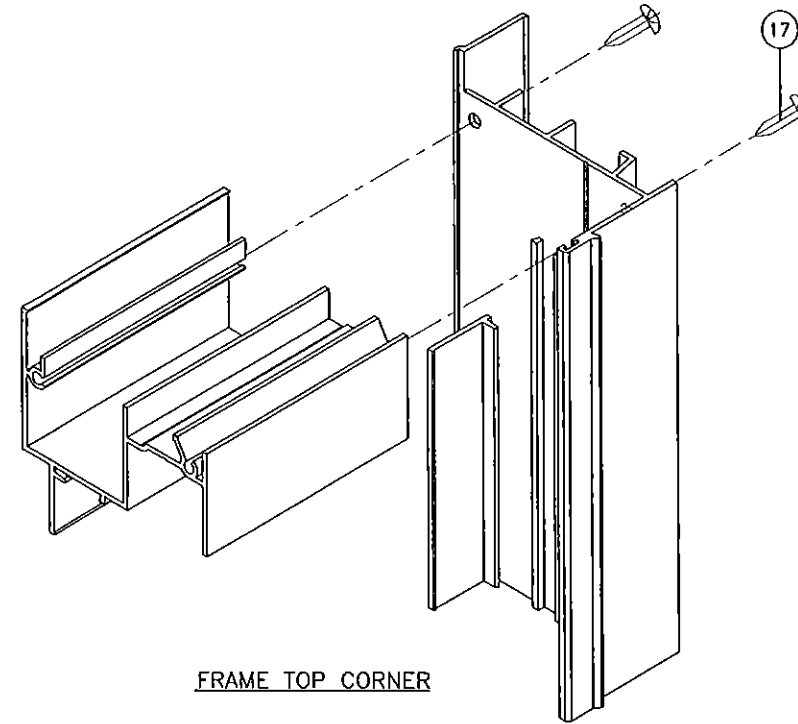

FRAME TOP CORNER

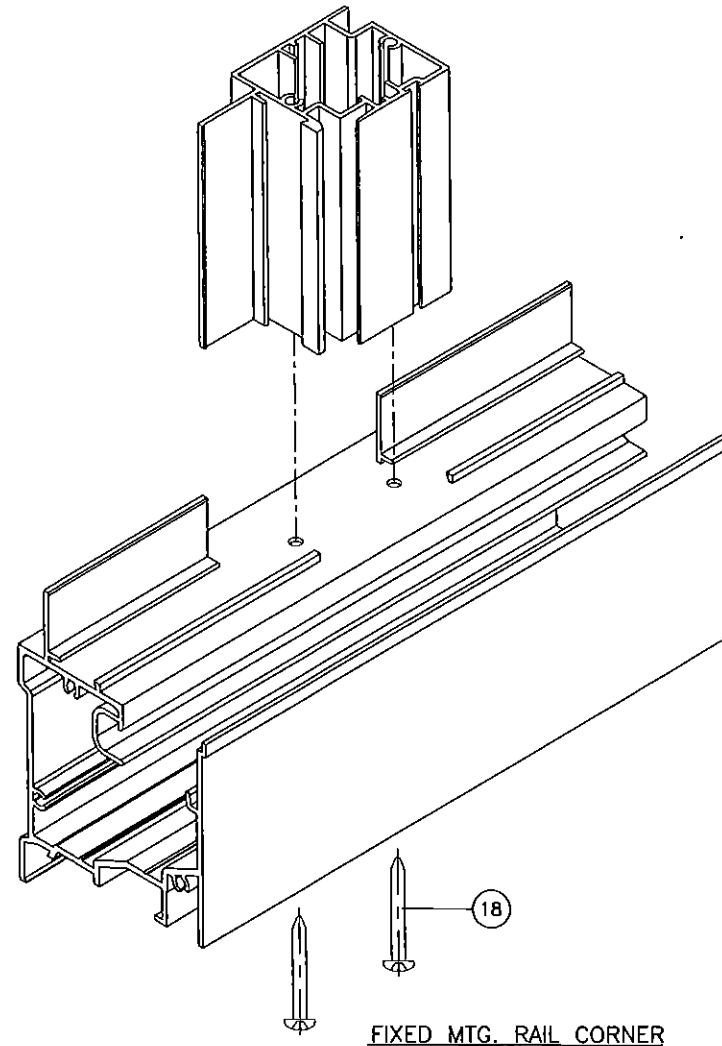

FIXED MTG. RAIL CORNER

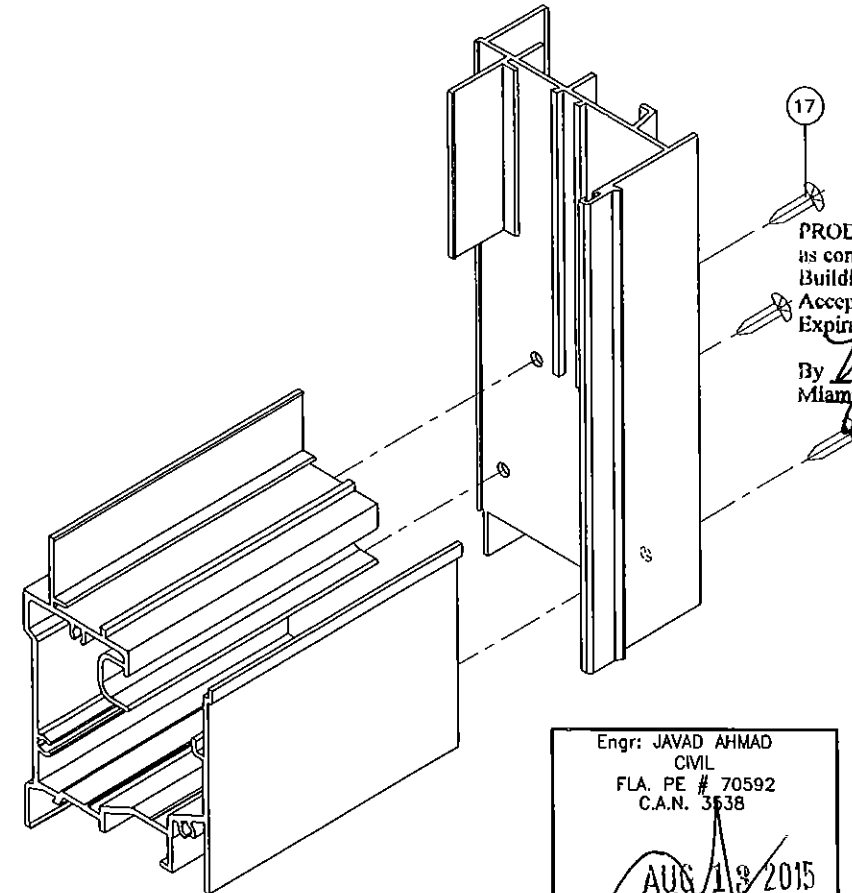

FRAME BOTTOM CORNER

Engr: JAVAD AHMAD  
CIVIL  
FLA. PE # 70592  
C.A.N. 3538  
AUG 13 2015

PRODUCT REVISED  
as complying with the Florida  
Building Code  
Acceptance No. 15-0310.04  
Expiration Date 12/30/2020  
By Manuel Juez  
Miami Dade Product Control

**af c**  
**AL-FAROOQ CORPORATION**  
ENGINEERS & PRODUCT DEVELOPMENT  
1235 S.W. 87 AVE  
MIAMI, FLORIDA 33174  
TEL (305) 264-8100 FAX (305) 262-6978  
COMP-ANL\W10-26W

SERIES 200 ALUM HORIZ. SLIDING WDW. (L.M.I.)  
Labrador & Fundora Corp.  
dba-V & V Windows  
2355 West 4th Ave.  
Hialeah, FL 33010  
TEL (305) 888-4151 FAX (305) 888-1042

revisions:	no	date	by	description
	A	11.16.10		NO CHANGE THIS SHEET
	B	11.22.11		NO CHANGE THIS SHEET
	C	02.09.15		NO CHANGE THIS SHEET
	D	06.12.15		NO CHANGE THIS SHEET

date: 04-23-10	scale: 1/2" = 1"	dr. by: HAMID	chk. by:
----------------	------------------	---------------	----------

drawing no.	W10-26
sheet	6 of 6